




Co-ordinated project information

NOTES/REVISIONS

Rev A : 30.3.21 : hatch colours revised

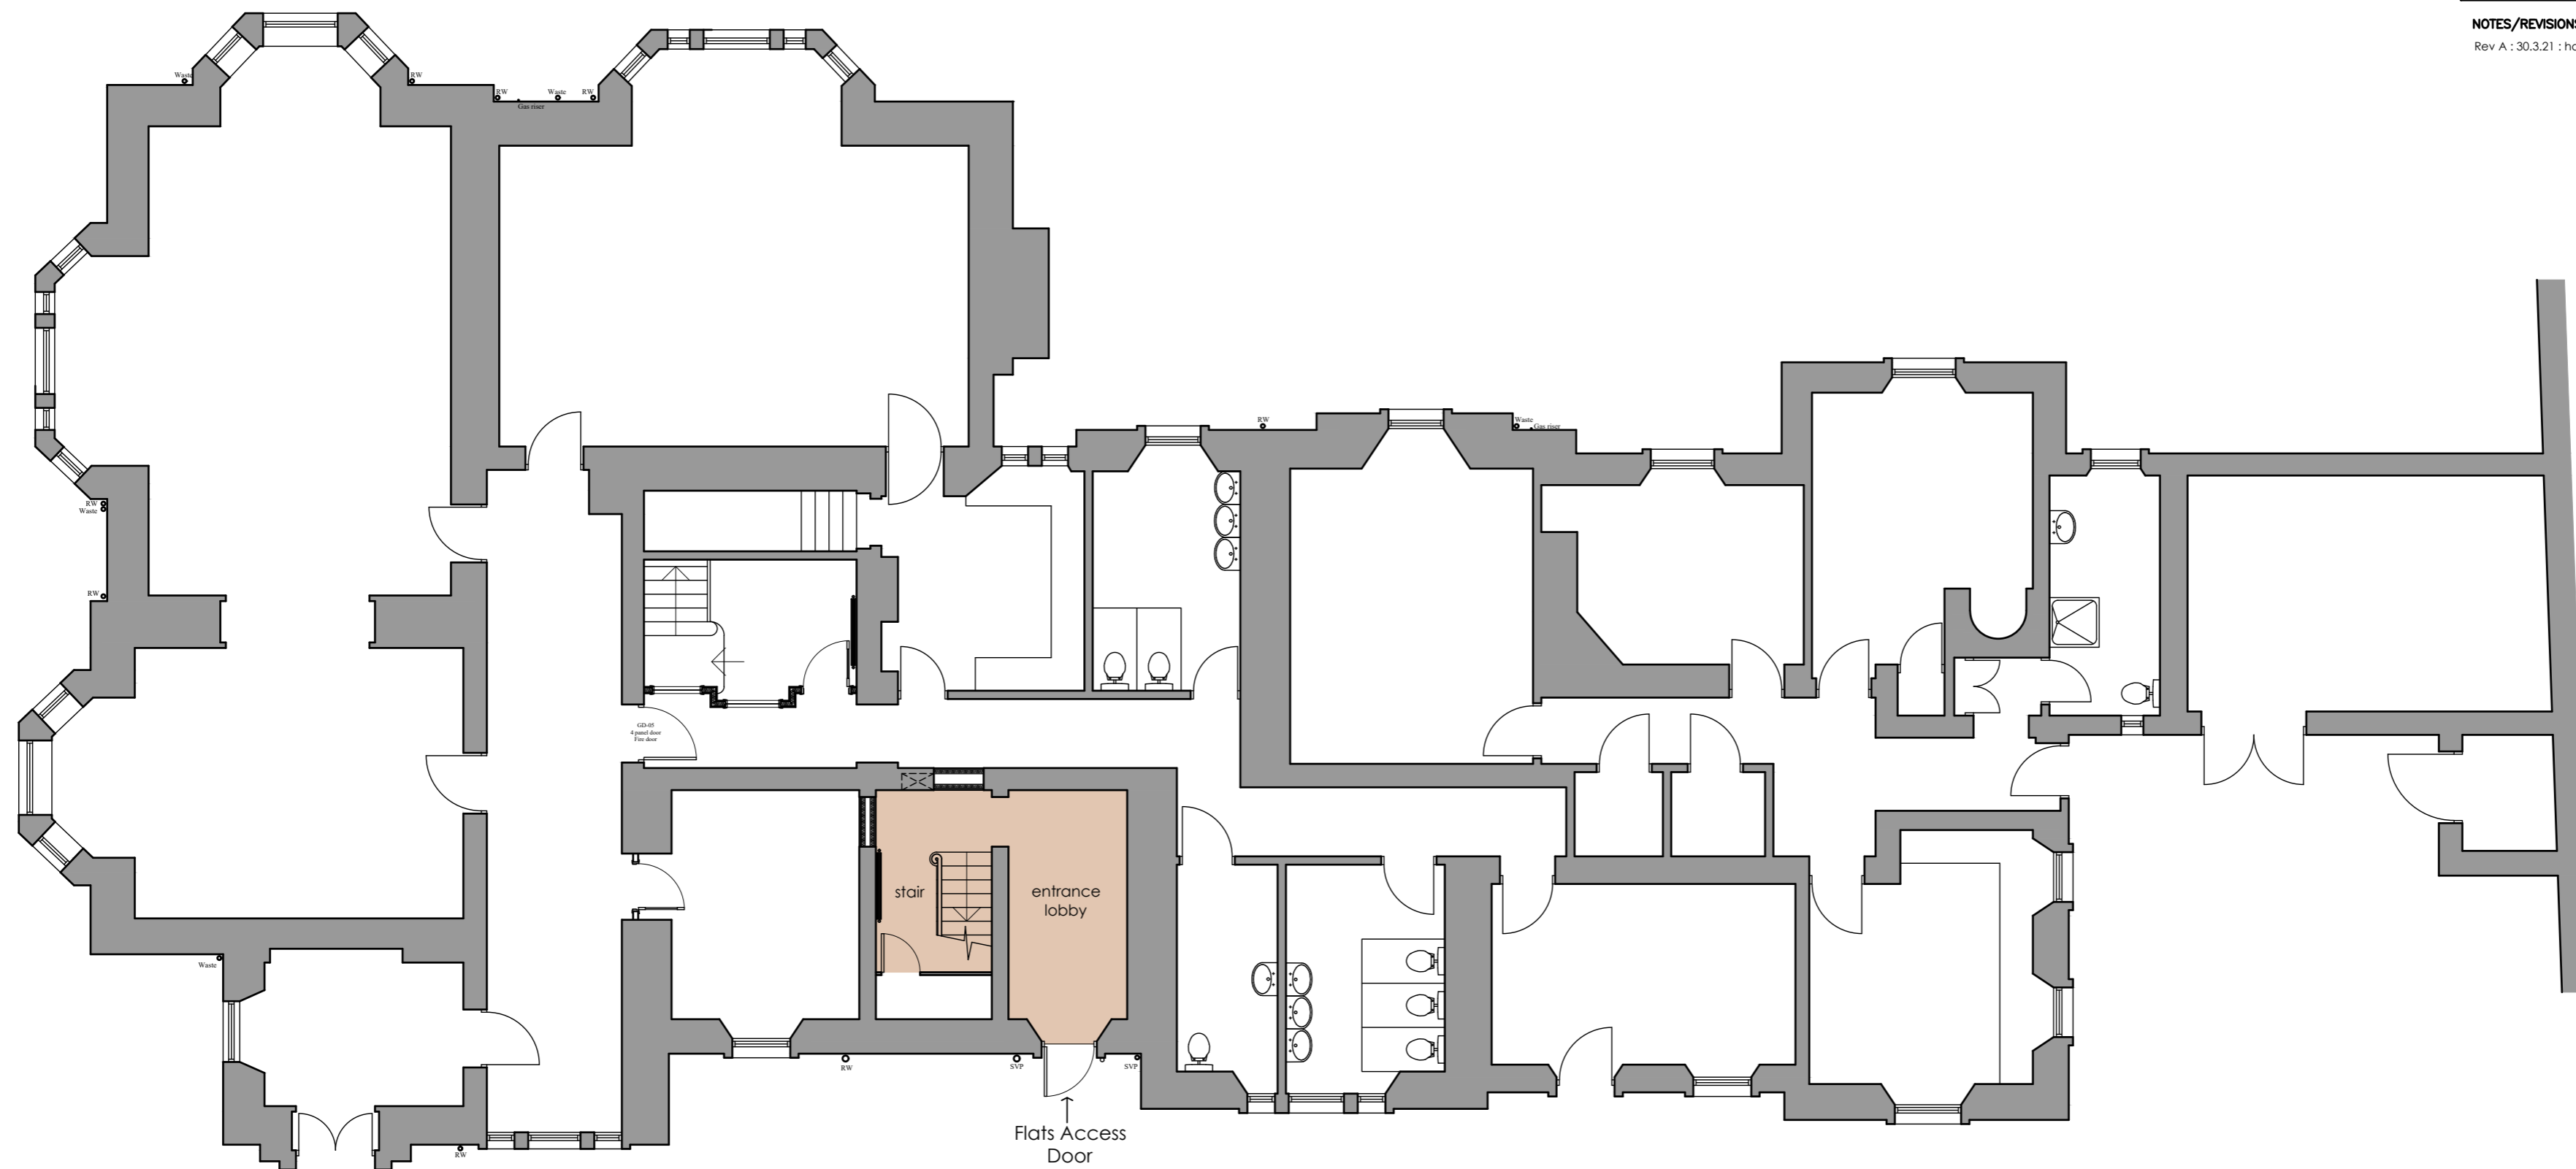

Ground Floor Plan  
1/100 @ A2

-  - access/circulation
-  - flat 1 (100.2sqm)
-  - flat 2 (70.3sqm)
-  - flat 3 (64.5sqm)
-  - guest bedsit (28.8sqm)

NO DIMENSIONS TO BE SCALED ALL SIZES TO BE SITE VERIFIED  
THIS DRAWING IS COPYRIGHT IF IN DOUBT - ASK !

RENOVATION TO CREATE 3 FF FLATS  
CALEDONIA HOUSING ASSOCIATION  
BOWERSWELL HOUSE, PERTH

DRAWING TITLE

Ground Floor Plan

SCALE 1/100 @ A2

DIRECTOR KR

DATE March 21

DRAWN BY CJB

**McLAREN MURDOCH & HAMILTON**  
CHARTERED ARCHITECTS

2 DUNDEE ROAD PERTH, PH2 7DW TELEPHONE 01738 627061  
229 BALGREEN ROAD EDINBURGH, EH11 2RZ TELEPHONE 0131 539 5000

DRAWING NO.

2595B\_PR\_100 A

File name